


SIGN FACE AREA:  
110" x 65" = 49.652 SQ.FT.

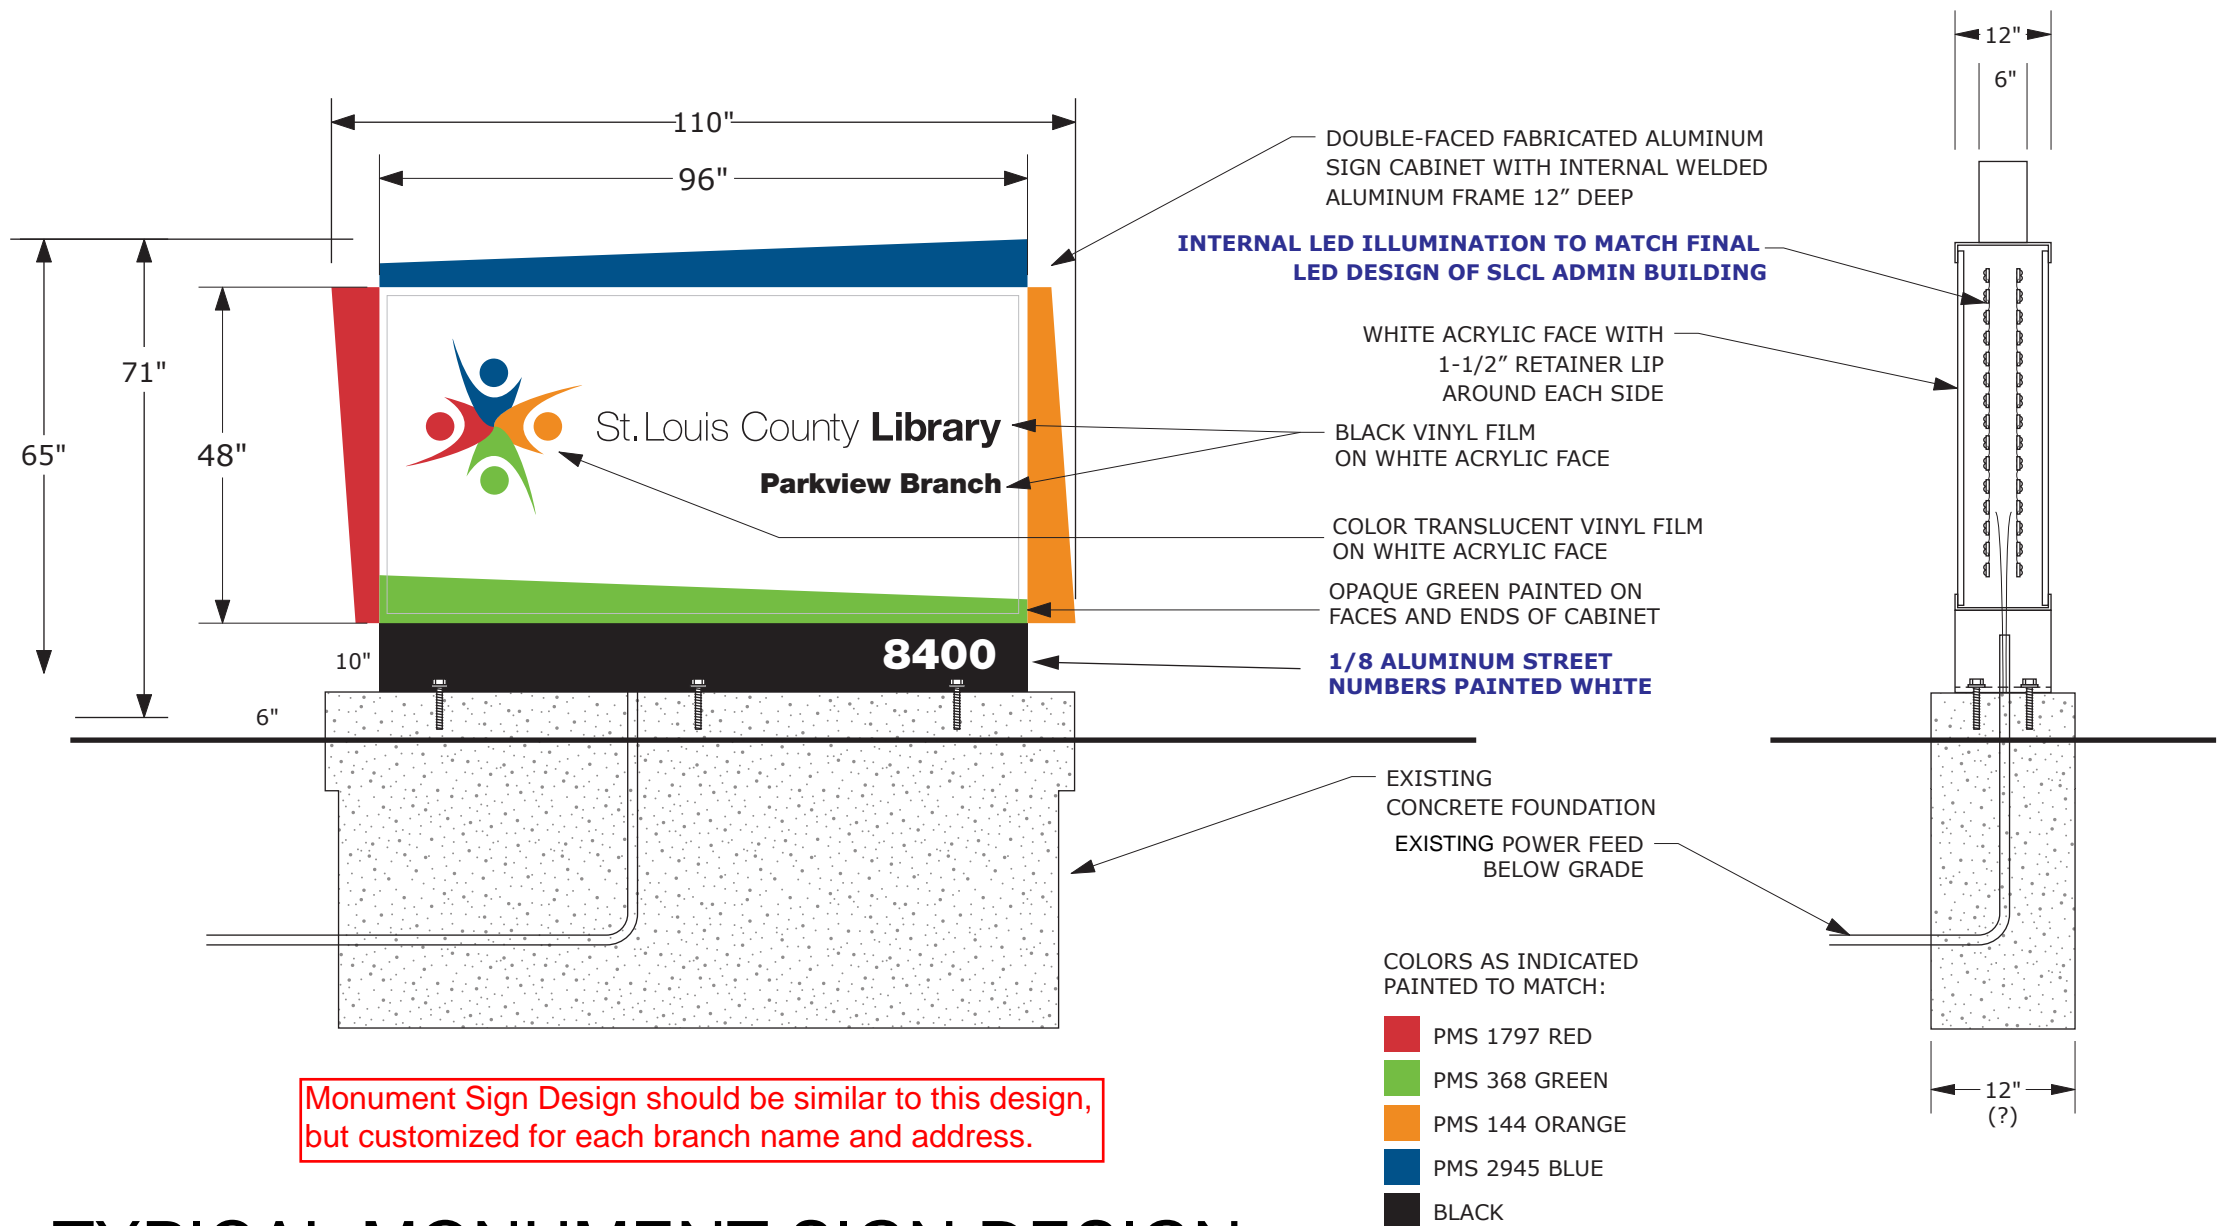

Monument Sign Design should be similar to this design, but customized for each branch name and address.

# A1 - TYPICAL MONUMENT SIGN DESIGN