

Memorial

Way

Washington Park Cemetery

SECTION ELEVEN

SCALE 20'-1"


MYERS, KELLER & BYERS COMPANY, SURVEYORS & ENGINEERS, 717 1/2 CHESTNUT STREET, ST. LOUIS, MO.

This is to Certify that, at the request of the WASHINGTON SECURITIES, A TRUST, I have executed a survey of the outline and platted the lots in the manner shown on the above plat, of a part of Lot 5 in United States Survey 656 St. Louis County, State of Missouri and that the result of said survey and platting is correctly shown hereon.

In Witness whereof, I have hereunto set my hand and official seal this 12th day of November 1938
 Survey executed October 24th 1938

by W.J. Milton, Deputy

Claude Myers
 City Surveyor of St. Louis, Mo.

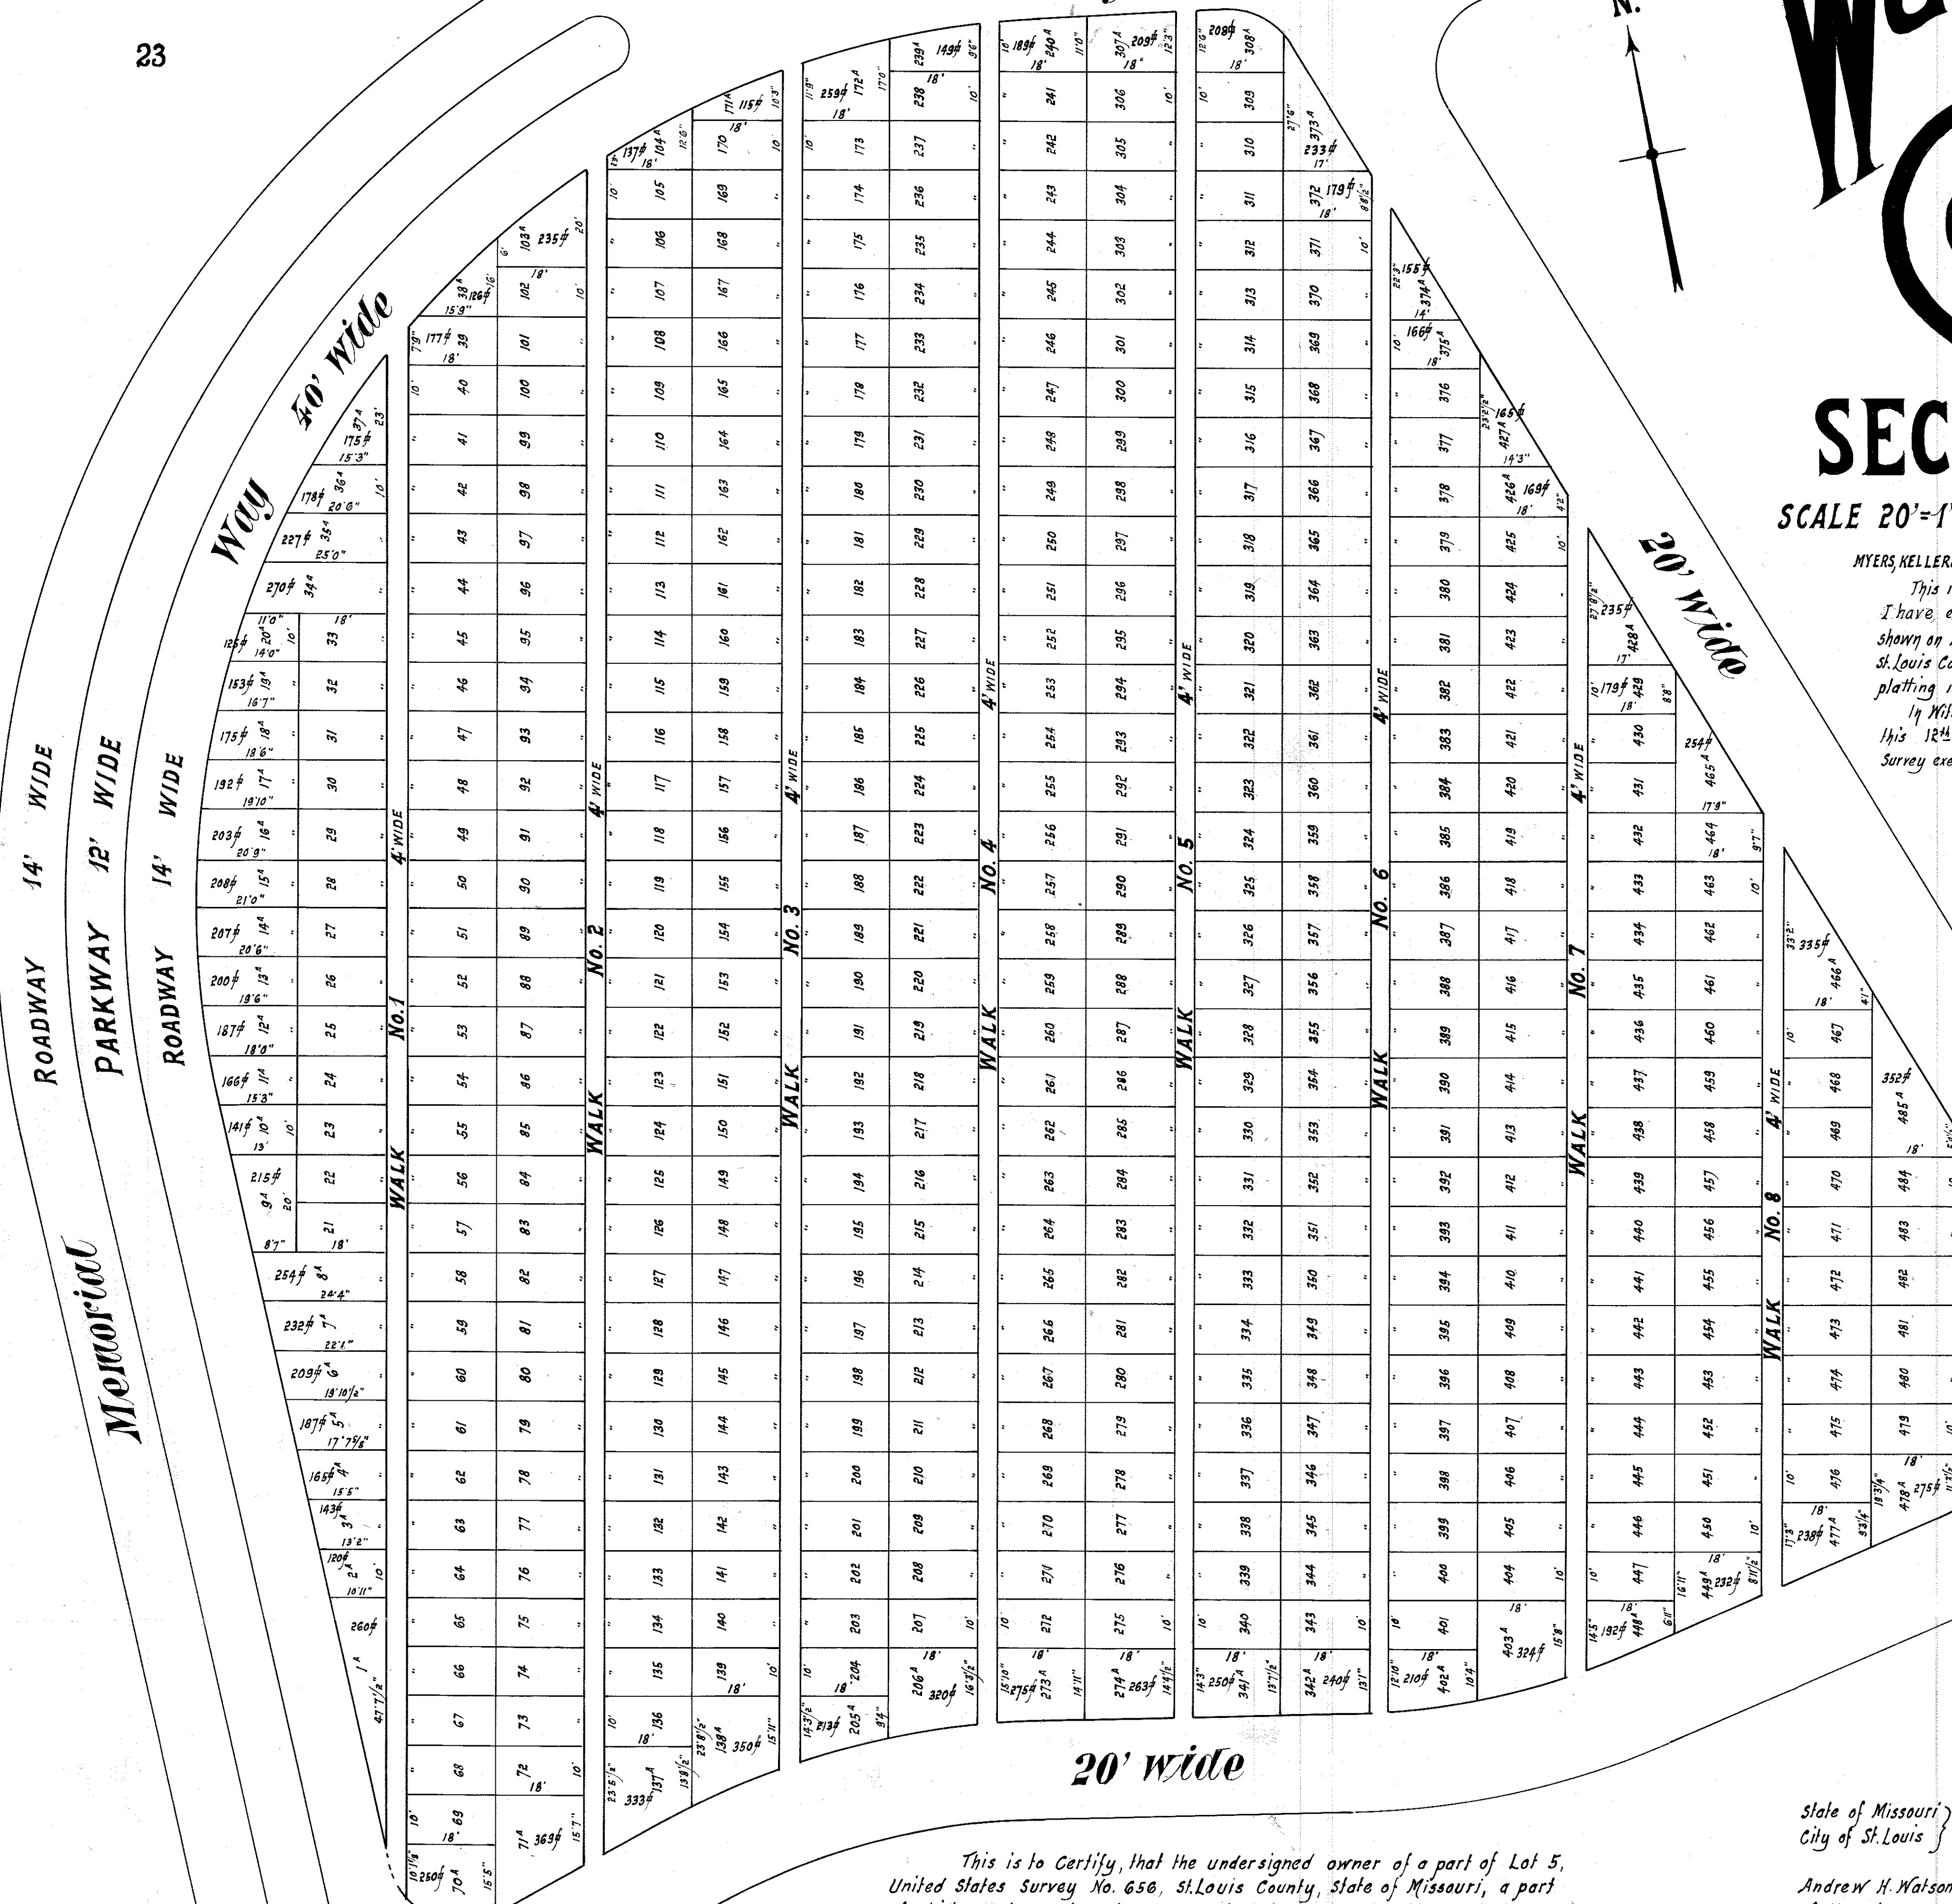

This is to Certify, that the undersigned owner of a part of Lot 5, United States Survey No. 656, St. Louis County, State of Missouri, a part of which has been laid out as a Cemetery known as WASHINGTON PARK CEMETERY has caused the outline of Section Eleven of said Cemetery to be surveyed and the lots to be platted and the roadways to be laid out in the manner shown upon the above plat

In Witness whereof the Washington Securities, A Trust, of St. Louis, Missouri has caused these presents to be signed by its President and countersigned by its Secretary and its seal to be affixed hereon on this 12th day of November 1938.

Attest
 [Signature] Secretary
 [Signature] President
 WASHINGTON SECURITIES, A TRUST

State of Missouri } s.s.
 City of St. Louis }

On this 12th day of November 1938 before appeared Andrew H. Watson, who being by me duly sworn did say that he is President of the WASHINGTON SECURITIES, A TRUST, and that the seal affixed to the foregoing instrument is the seal of the said Trust and that the said instrument was signed and sealed on behalf of said Trust by authority of its Trustees and the said Andrew H. Watson here by acknowledged said instrument to be the free act and deed of said Trust.

In Testimony whereof I have hereunto set my hand and affixed my notarial seal at my office in the City of St. Louis, State of Missouri the day and year last above written
 My Commission expires April 6th, 1940.

[Signature] Notary Public.

SEAL OF MISSOURI,
 County of St. Louis
 I, the undersigned Recorder of Deeds for said County and State, do hereby certify that the foregoing and enclosed instrument of writing was filed for record in my office on this 19th day of Nov 1938 at 10:10 o'clock A.M. and is duly recorded on Book 34 Page 29

[Signature] Recorder of Deeds