

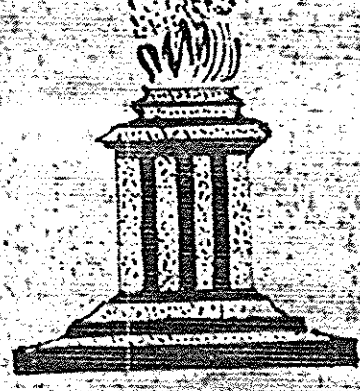


Washington Park Cemetery

SECTION SIX

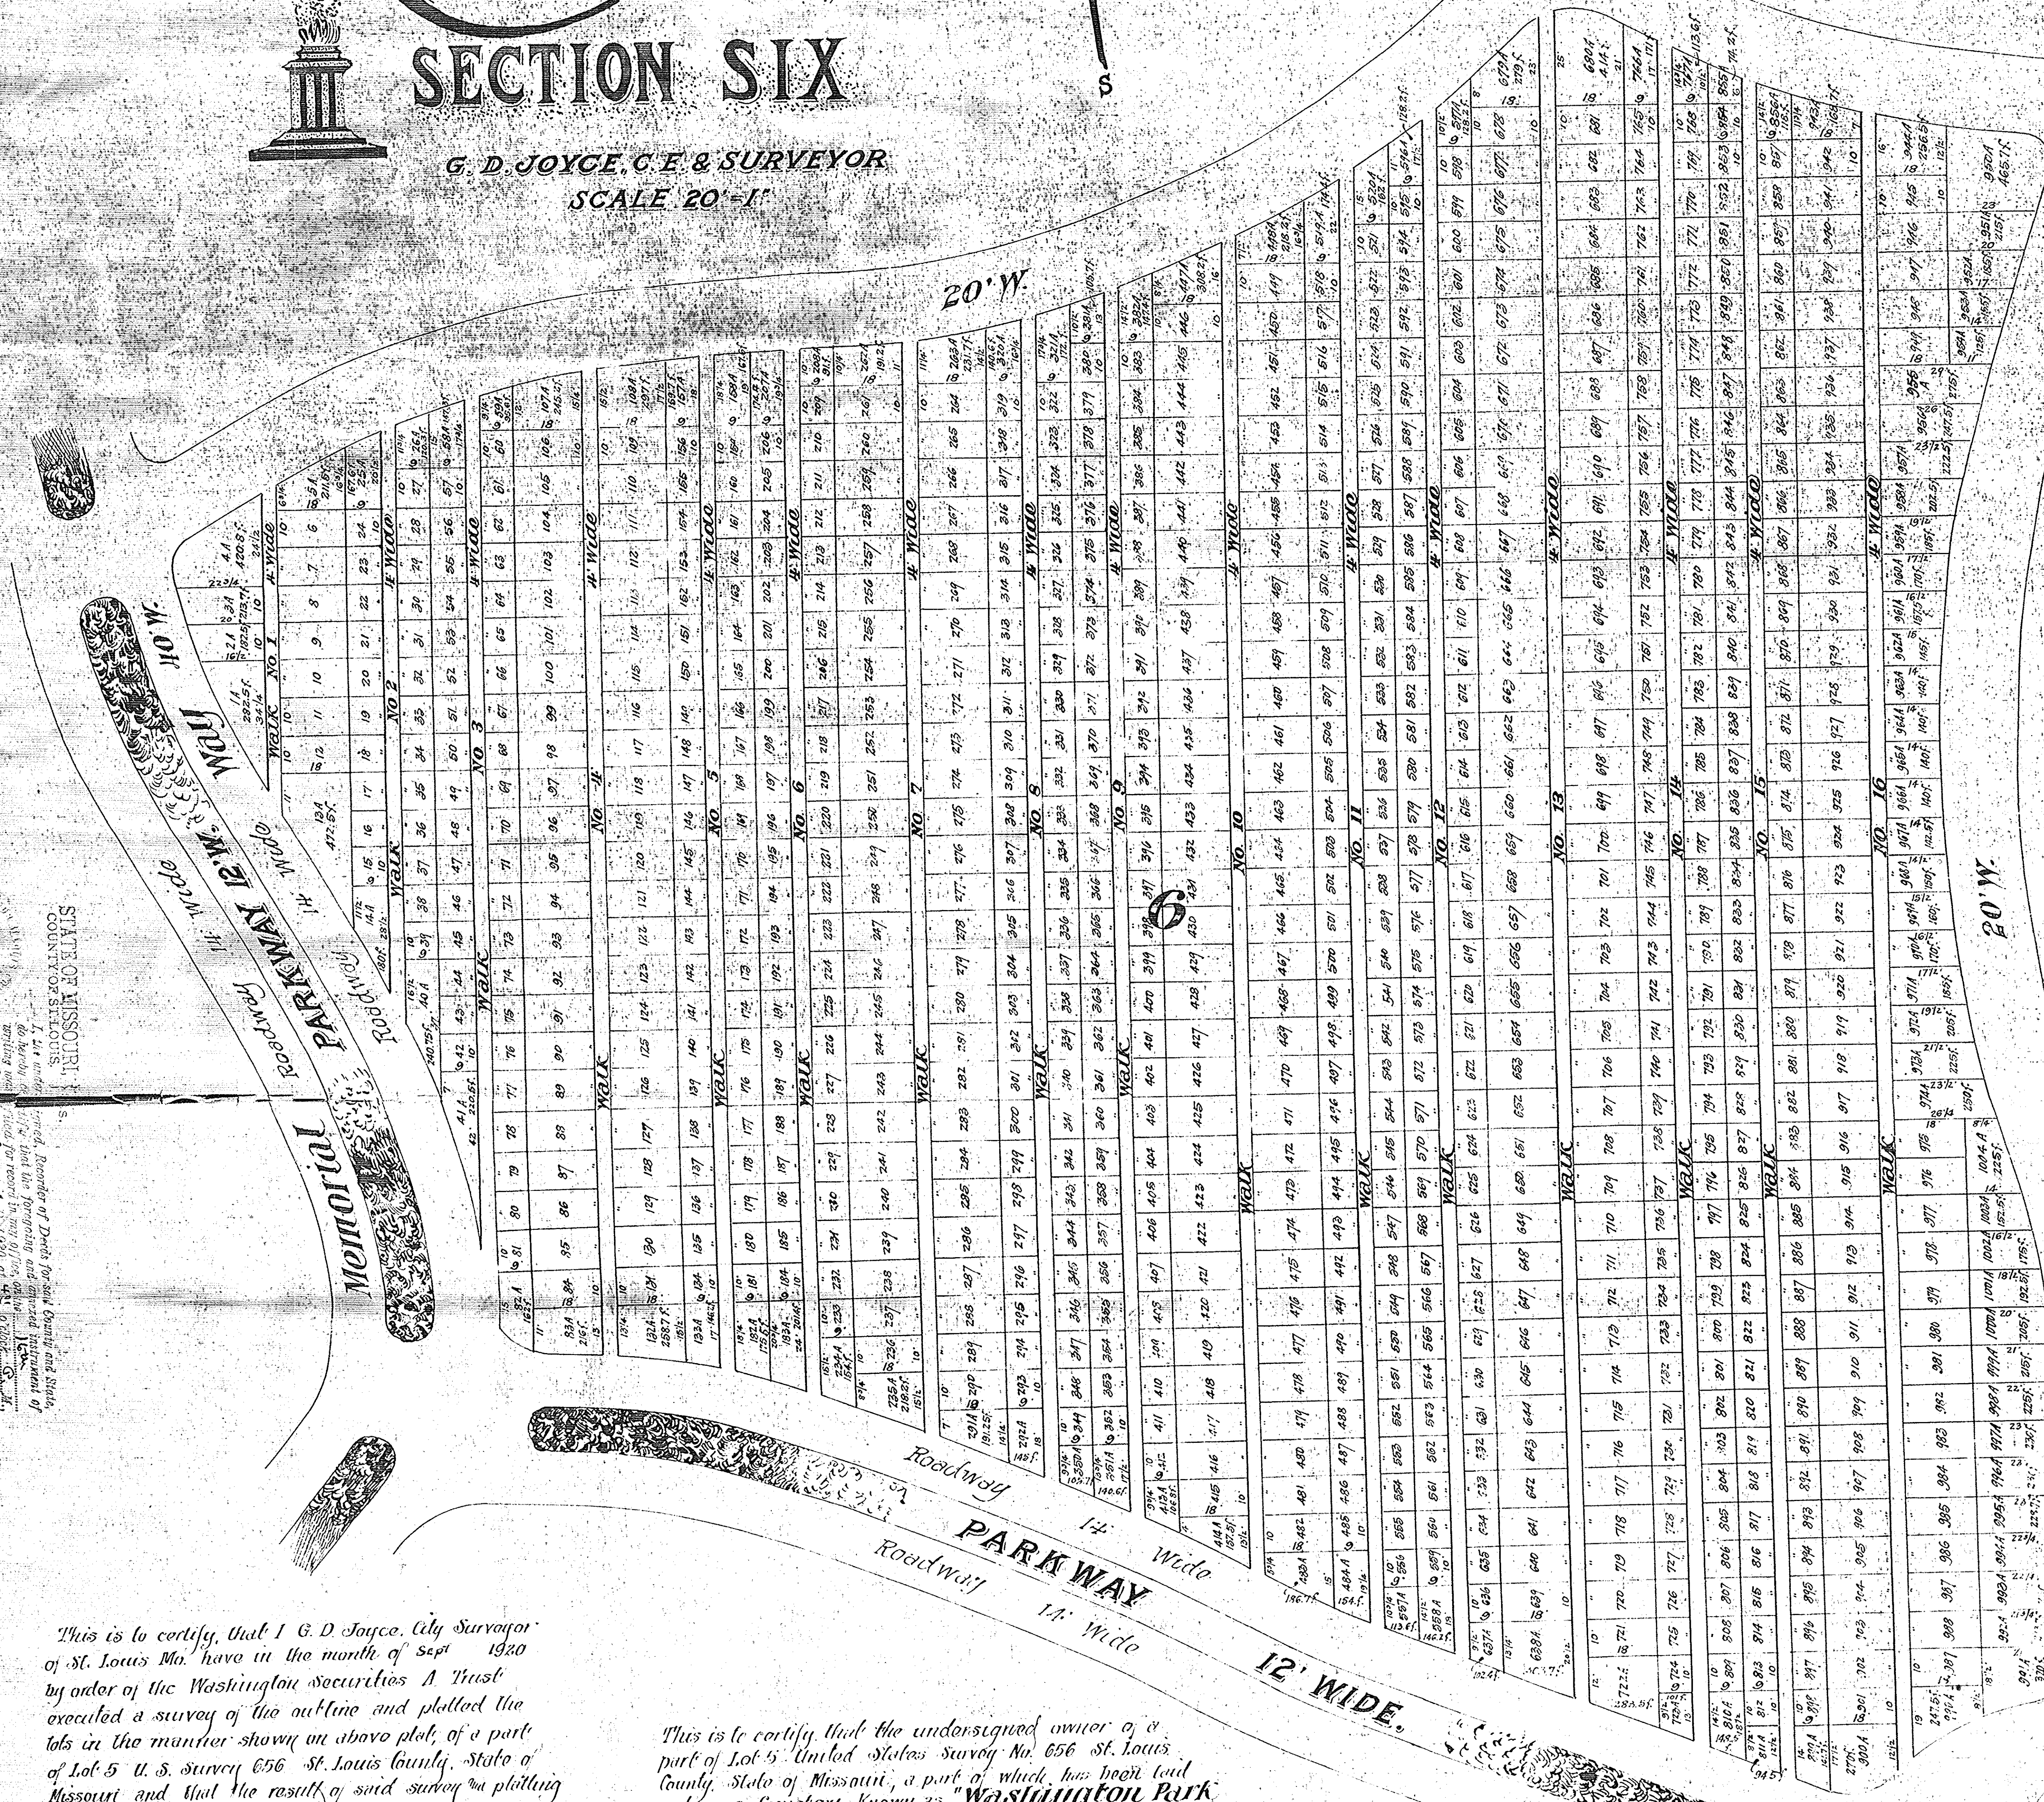

G. D. JOYCE, C. E. & SURVEYOR
 SCALE 20'-1"

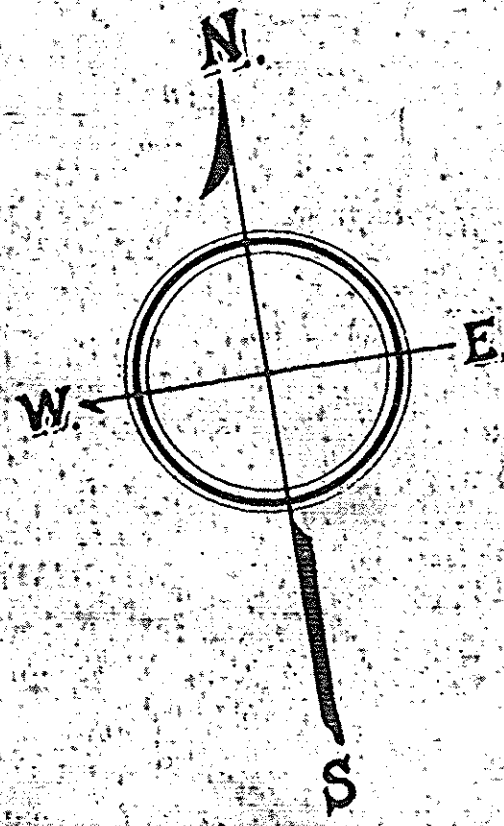

STATE OF MISSOURI
 COUNTY OF ST. LOUIS

I, G. D. Joyce, City Surveyor of St. Louis Mo., do hereby certify that the above plat is a true and correct copy of the original survey and plat of the same as the same appears in my office and is a true and correct copy of the original survey and plat of the same as the same appears in my office.

This is to certify, that I G. D. Joyce, City Surveyor of St. Louis Mo., have in the month of Sept. 1920 by order of the Washington Securities A Trust executed a survey of the outline and plotted the lots in the manner shown on above plat, of a part of Lot 5 U. S. survey 656 St. Louis County, State of Missouri and that the result of said survey and plotting is correctly shown hereon.

In Witness Whereof I have hereunto set my hand and affixed my official seal of office on this the 12th day of November 1920

G. D. Joyce City Surveyor

This is to certify that the undersigned owner of a part of Lot 5 United States Survey No. 656 St. Louis County State of Missouri, a part of which has been laid out as a Cemetery known as "Washington Park Cemetery" has caused the outline of section six of said cemetery to be surveyed and the lots to be plotted and the Roadways to be laid out in the manner shown hereon.

In Witness Whereof the Washington Securities A Trust of St. Louis Mo. has caused these presents to be signed by its President, and countersigned by its Secretary and its seal to be affixed on this the 12th day of November 1920
 Washington Securities A Trust
 by Andrew Watson
 President

Attest
 James O. Meier
 Secretary

State of Missouri
 City of St. Louis
 On this the 12th day of November 1920 before me appeared Andrew H. Watson, who being by me duly sworn did say that he is the President of the Washington Securities A Trust and that the seal affixed to the foregoing securities A Trust and that the seal of the said Trust and that the instrument is the seal of the said Trust and that the said instrument was signed and sealed on behalf of said Trust by authority of its Trustees and the said Andrew H. Watson hereby acknowledged said instrument to be the true act and deed of said Trust.
 In Testimony Whereof I have hereunto set my hand and affixed my notarial seal at my office in the City of St. Louis, State of Missouri, the day and year last above written.
 My term expires Dec. 15th 1920
 John B. Muth Notary Public

