
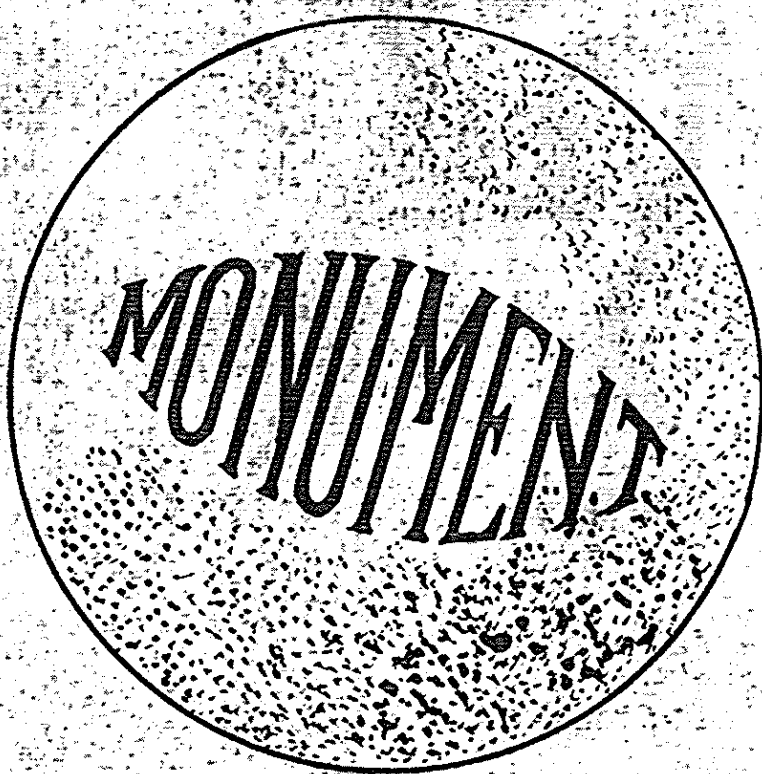


Washington Park Cemetery

SECTION SEVEN


G. D. JOYCE, C. E. & SURVEYOR

SCALE - 20' = 1"

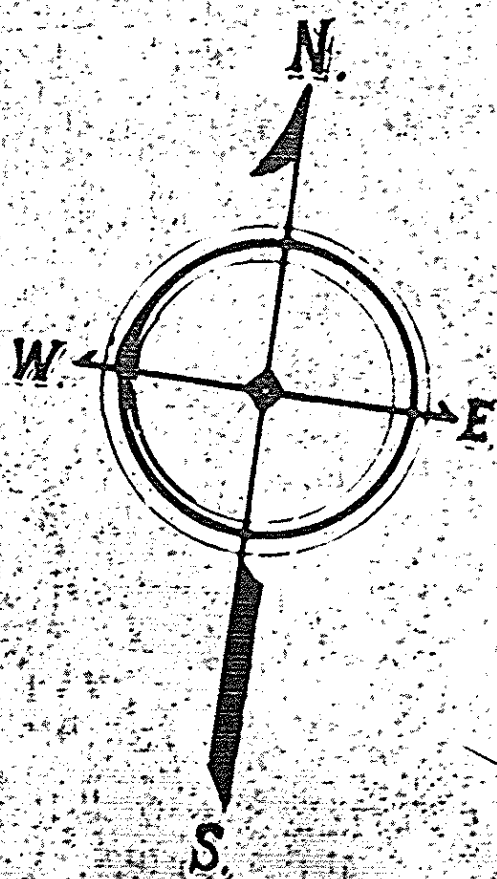

This is to certify that G. D. Joyce, City Surveyor of St. Louis, Mo., have in the month of August, 1920, by order of the Washington Securities A Trust, executed a survey of the out-line and plotted the lots in the manner shown on this plot of a part of Lot 5, U.S. Survey 656, St. Louis County, State of Missouri and that the result of said survey and plotting is correctly shown hereon.

In Witness Whereof I have hereunto set my hand and affixed my official seal of office, this 12th day of Nov. 1920.
G. D. Joyce
City Surveyor.

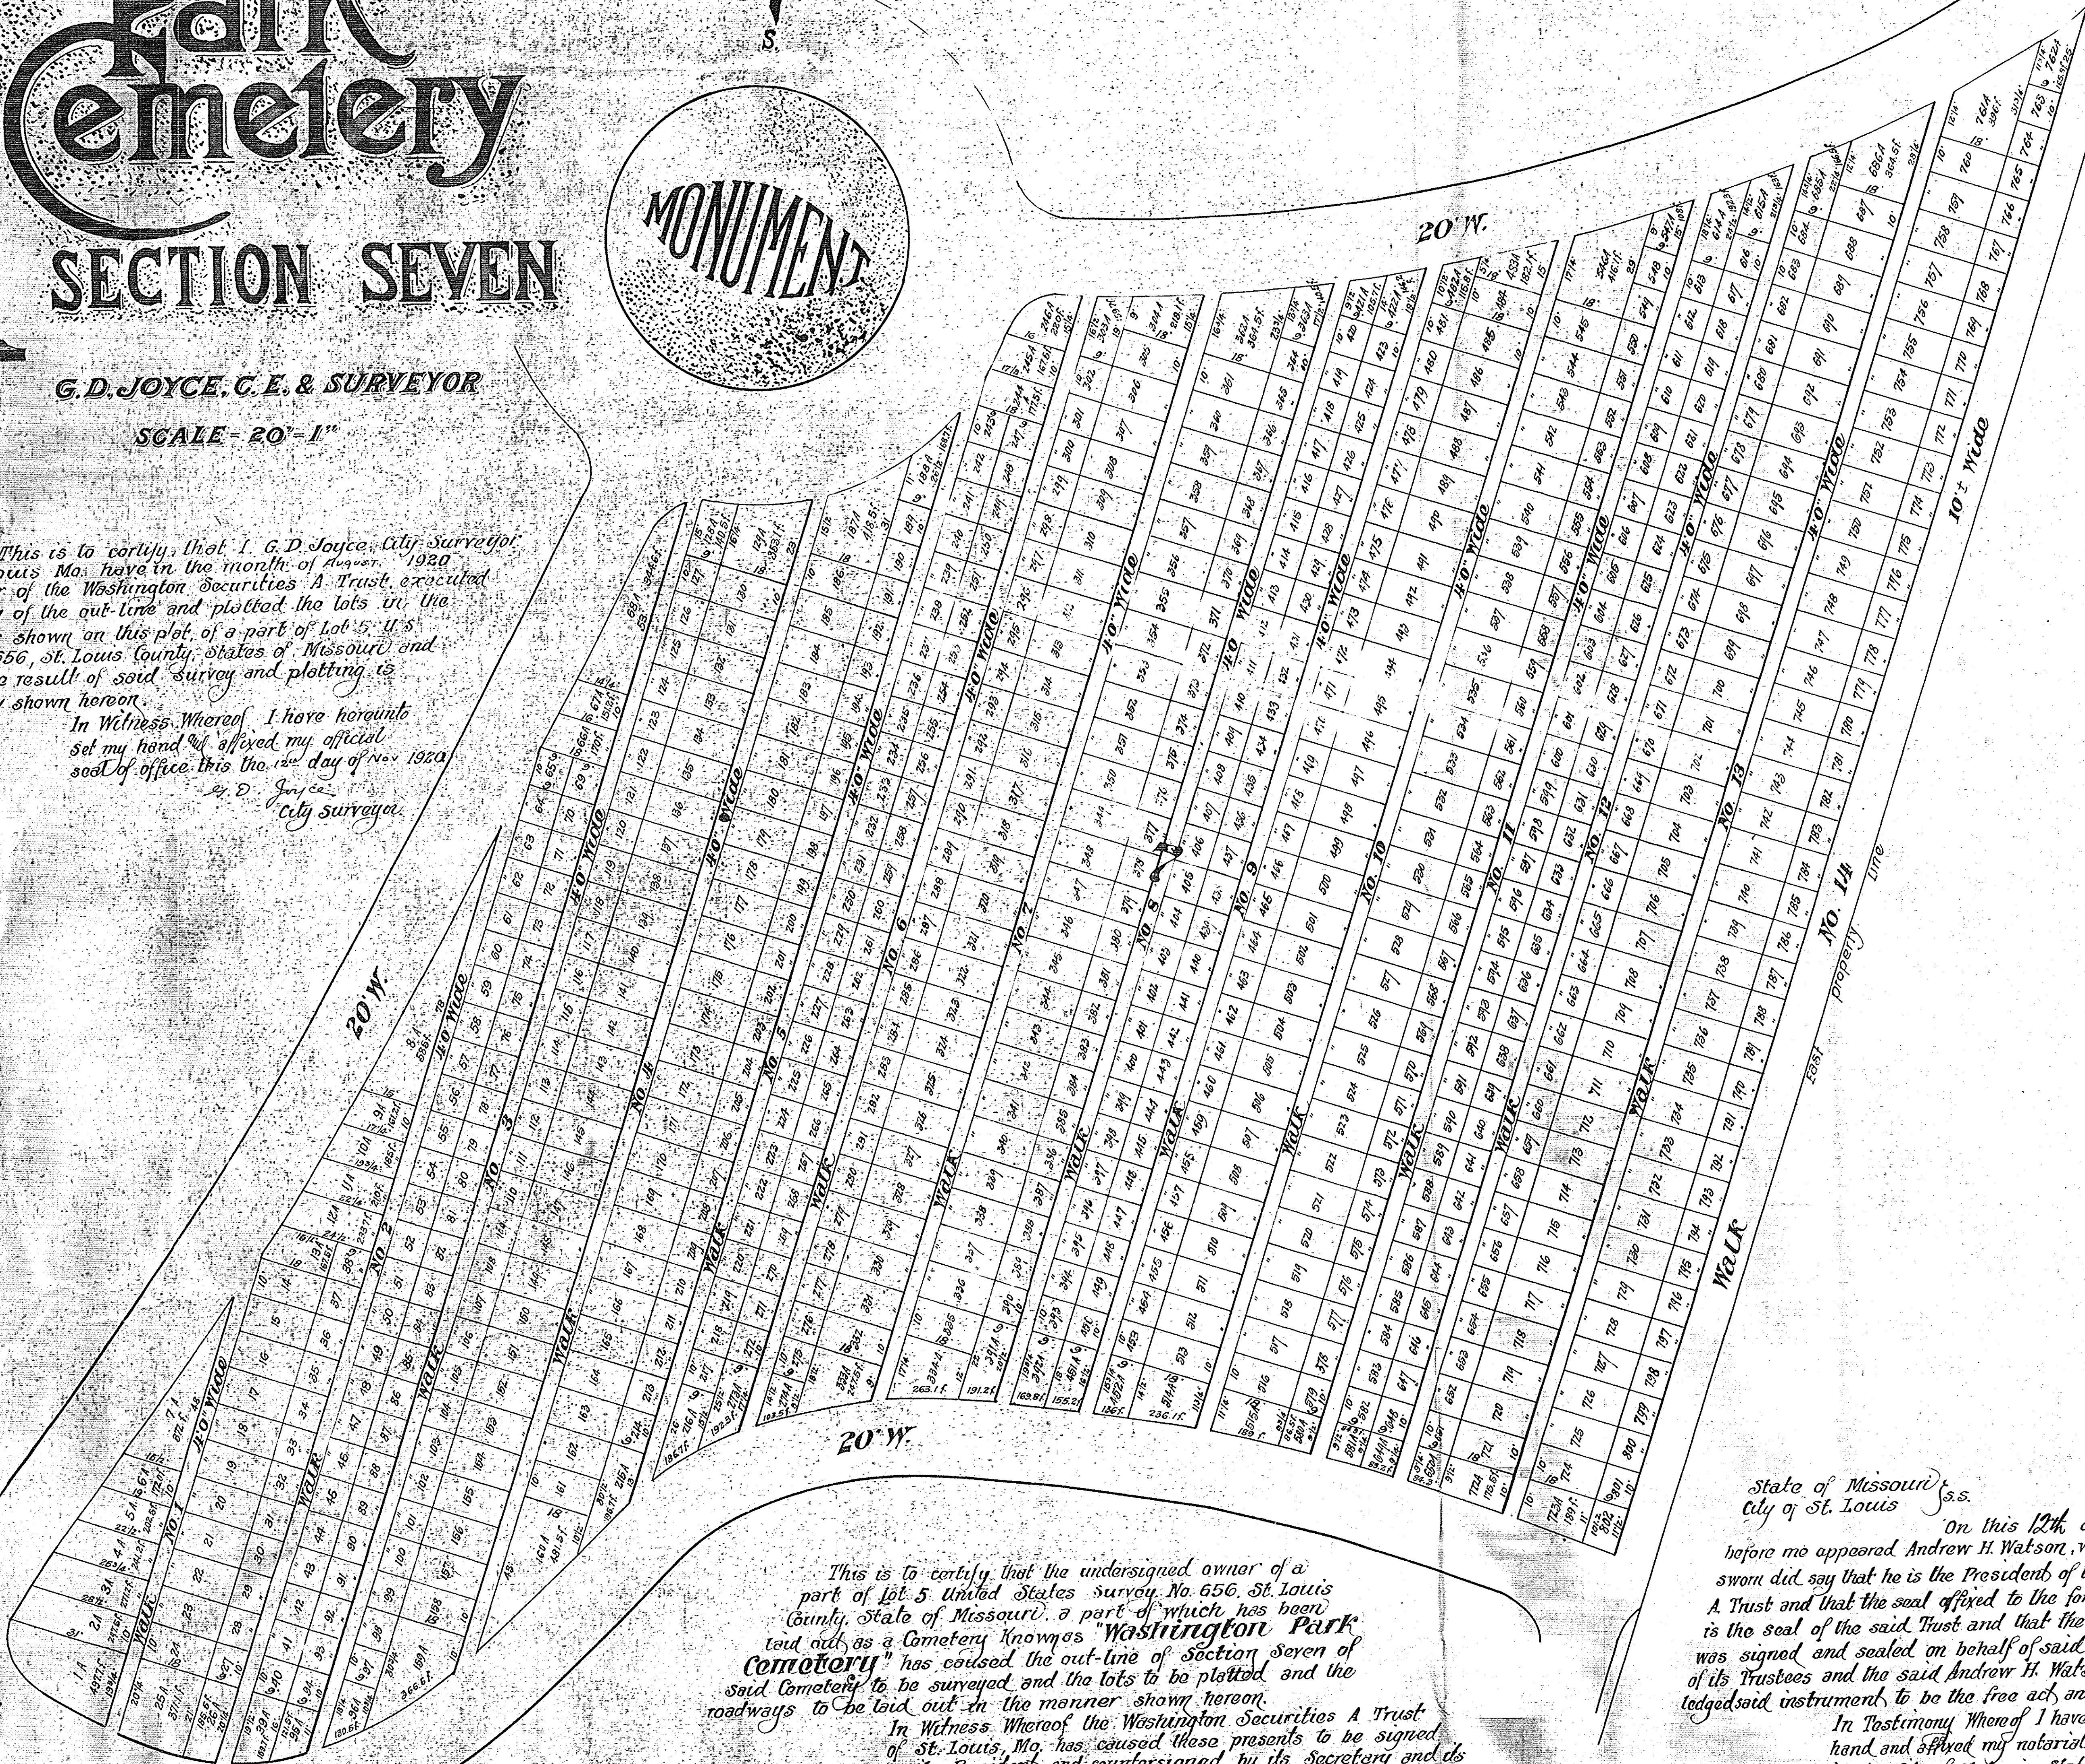

This is to certify that the undersigned owner of a part of lot 5 United States survey No 656, St. Louis County, State of Missouri, a part of which has been laid out as a Cemetery known as "Washington Park Cemetery" has caused the out-line of Section Seven of said Cemetery to be surveyed and the lots to be plotted and the roadways to be laid out in the manner shown hereon.

In Witness Whereof the Washington Securities A Trust of St. Louis, Mo., has caused these presents to be signed by its President and countersigned by its Secretary and its seal to be affixed on this 12th day of November, 1920.

Attest:
John O. Mum
Secretary

Washington Securities A Trust
by Andrew H. Watson
President

State of Missouri, s.s.
City of St. Louis

On this 12th day of November 1920 before me appeared Andrew H. Watson, who being by me duly sworn did say that he is the President of the Washington Securities A Trust and that the seal affixed to the foregoing instrument is the seal of the said Trust and that the said instrument was signed and sealed on behalf of said Trust by authority of its Trustees and the said Andrew H. Watson hereby acknowledged said instrument to be the free act and deed of said Trust.

In Testimony Whereof I have hereunto set my hand and affixed my notarial seal at my office in the City of St. Louis, State of Missouri the day and year last above written.

My Term expires
Nov. 12th, 1920

John B. Muth
Notary Public